


Planteil A: Planzeichnung

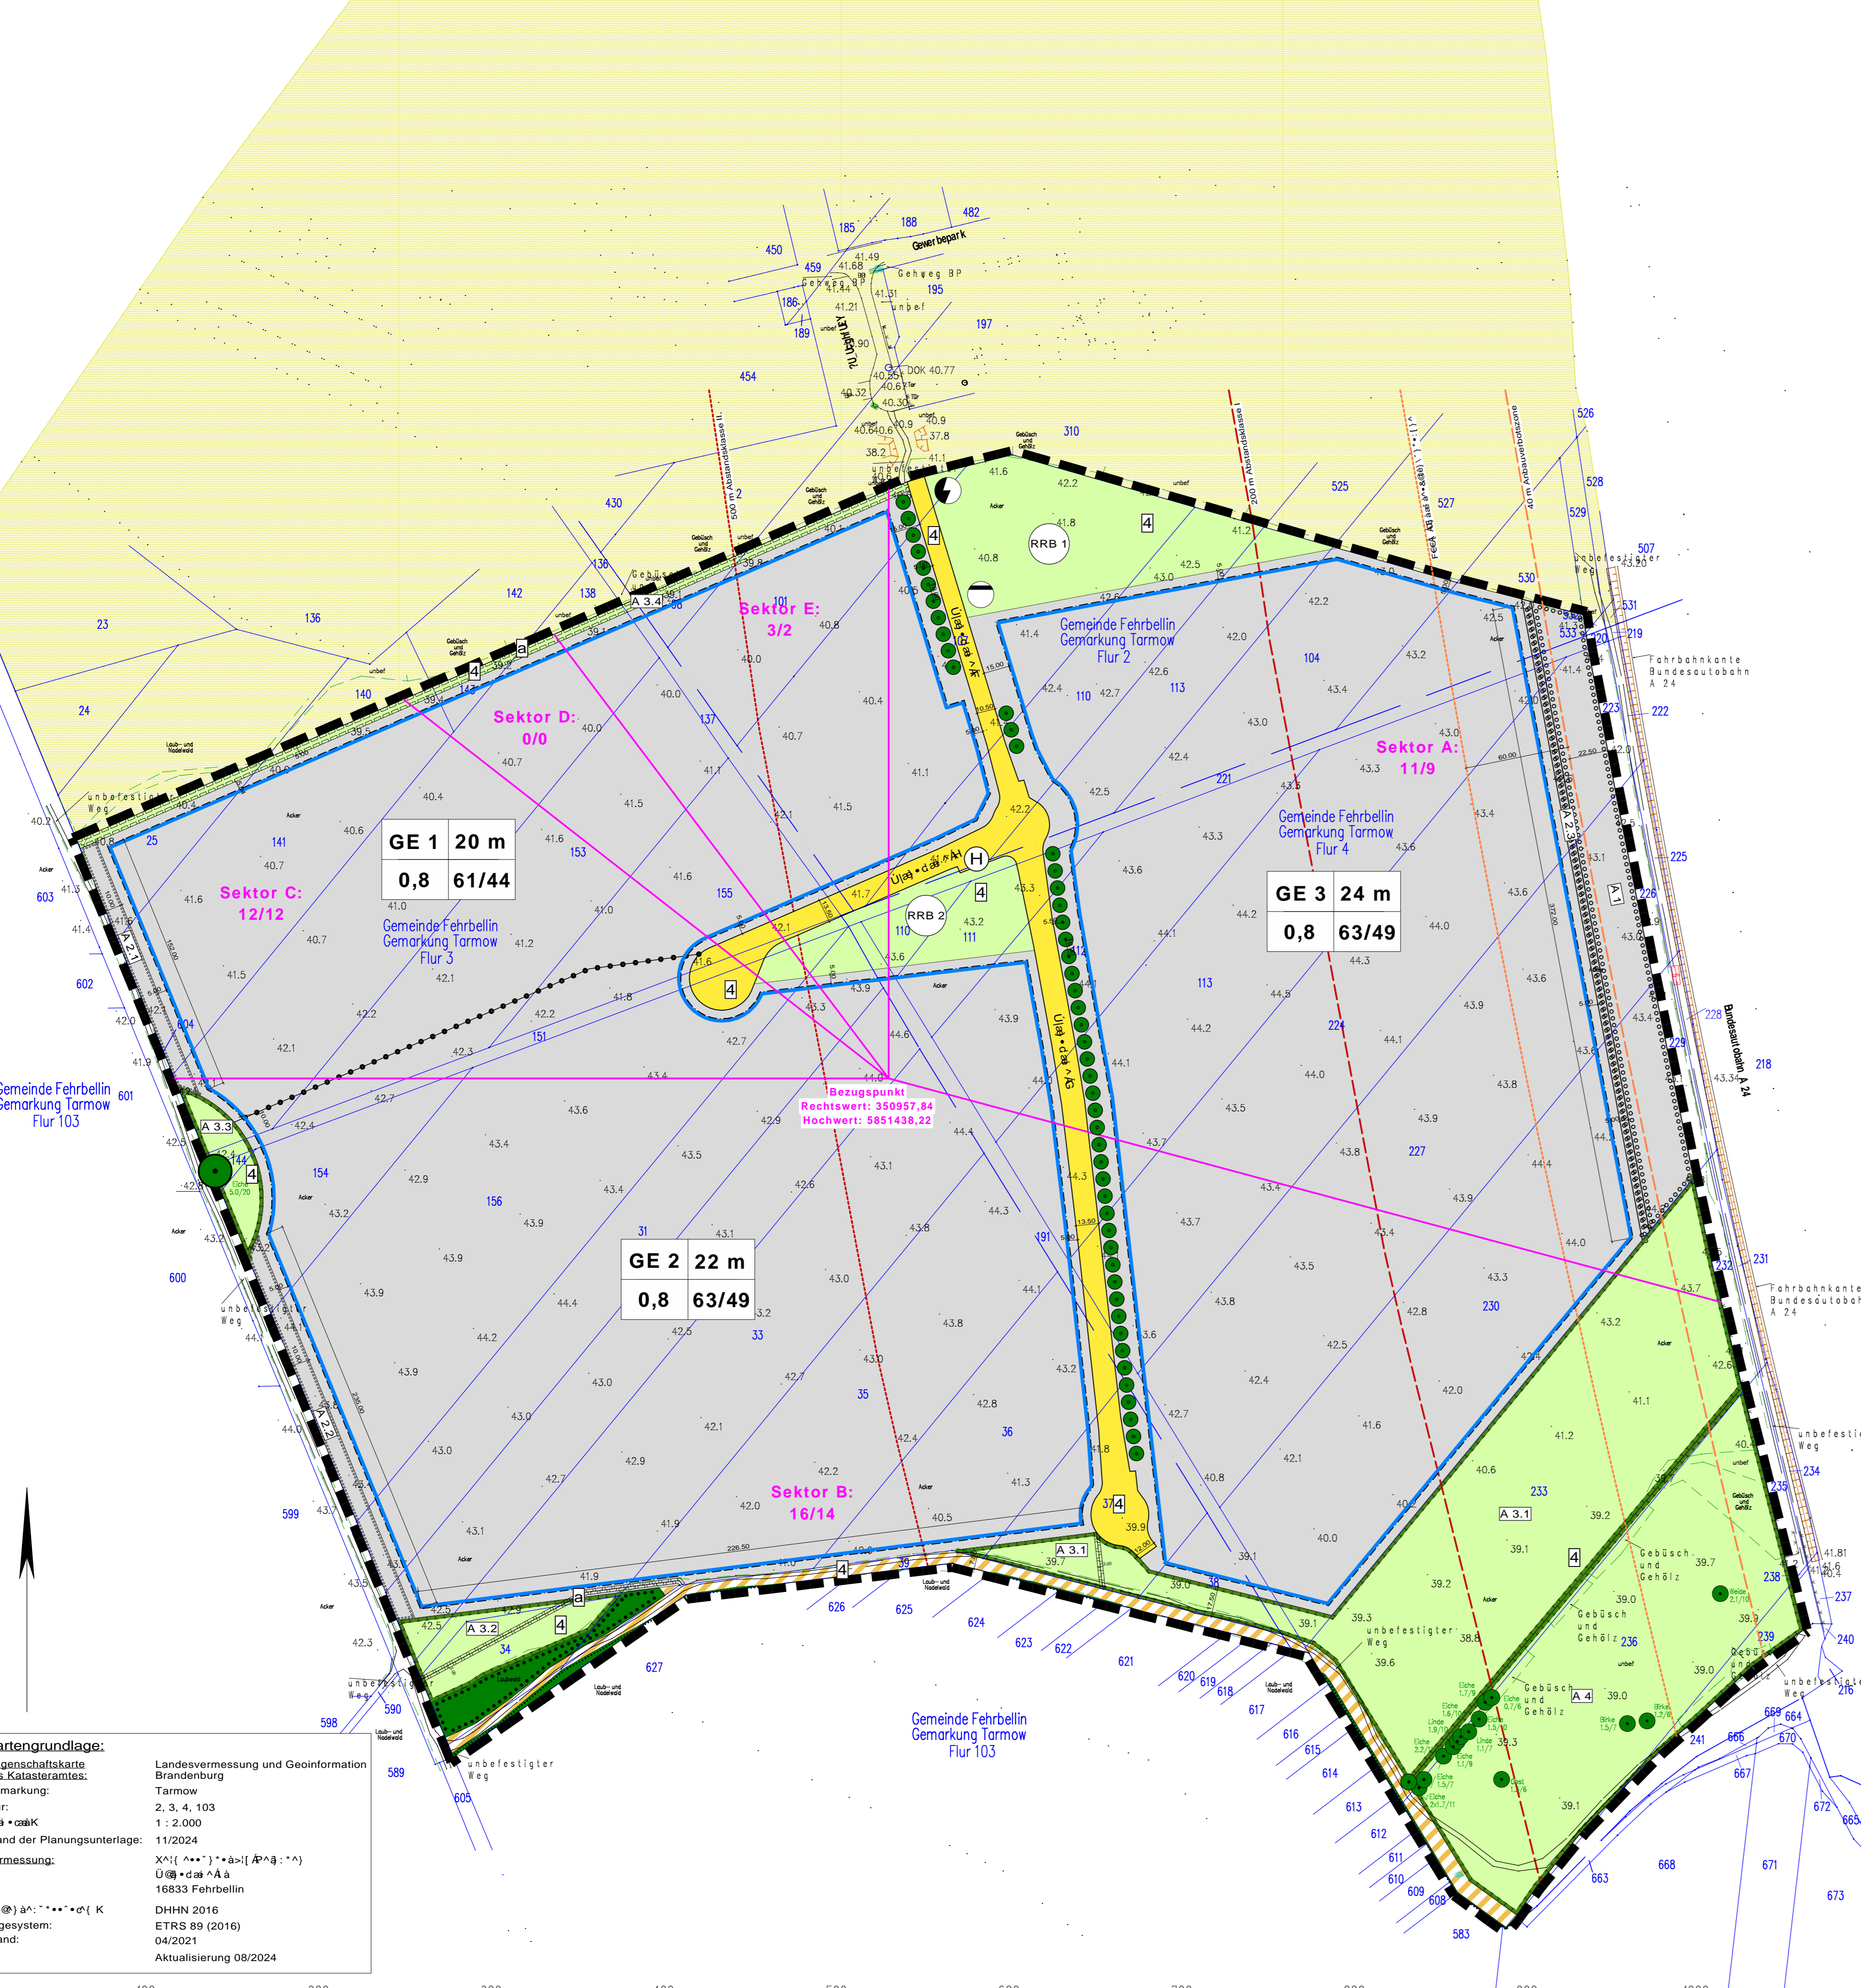

GE 1 20 m
0,8 61/44

GE 3 24 m
0,8 63/49

GE 2 22 m
0,8 63/49

Table with 2 columns: Kartengrundlage (Map Basis) and Legende (Legend) containing technical details and symbols.

Technical specifications and symbols for planning zones, including tables for 'D'Ubn'Y'W Yb Yf' fi b', 'D'Ubn'Y'W Yb Yf' fi b', and 'D'Ubn'Y'W Yb Yf' fi b'.

Planteil B: Textliche Festsetzungen

Planungsrechtliche Festsetzungen (I) and Textliche Festsetzungen (II) containing detailed regulatory text and tables for planning zones.

Administrative and legal information including 'Rechtsgrundlagen', 'Entwurf' (Draft) details, and contact information for 'Gemeinde Fehrbellin Land Brandenburg'.